
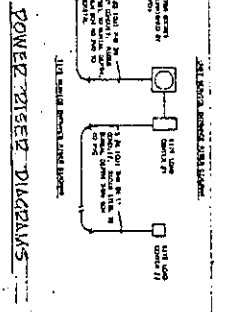


POCK INSTRUMENT FILED


SEE PLAN A FOR DETAILS

LOAD CENTER SCHEDULES

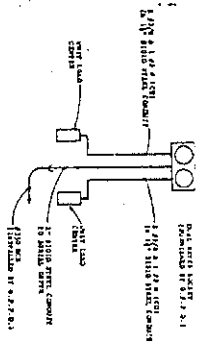

- 1. 120V AC, 15 AMP, 15' TYPICAL
- 2. 120V AC, 15 AMP, 15' TYPICAL
UNIT 'A' FLOOR PLANS 3



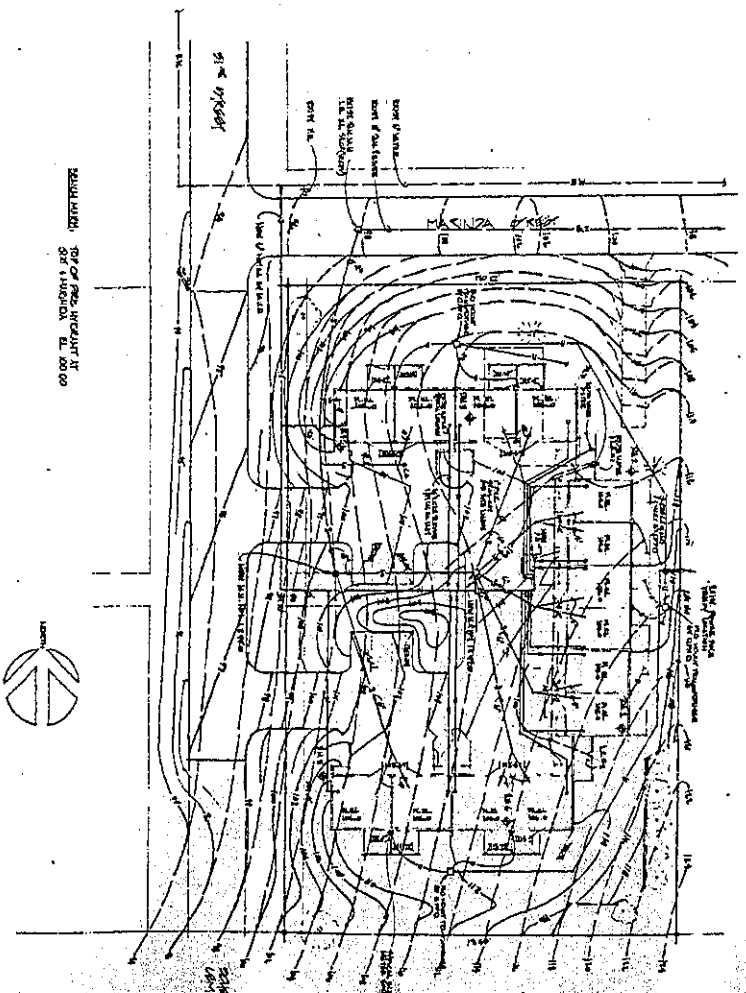


UTILITY & GRADING PLAN 2



POOR INSTRUMENT FILED

BOOK 1715 PAGE 476

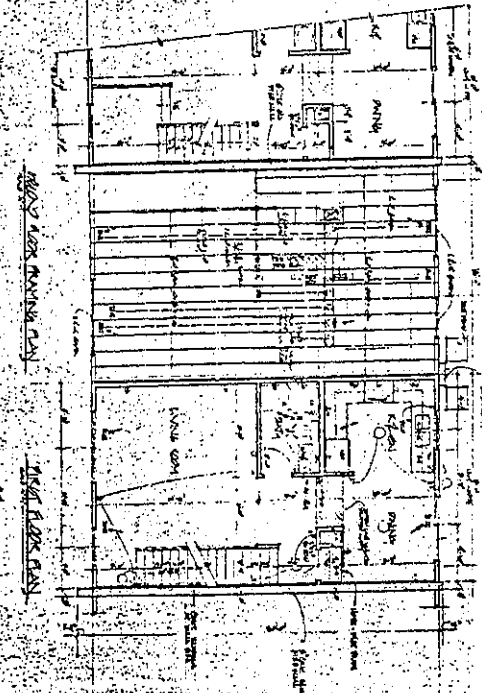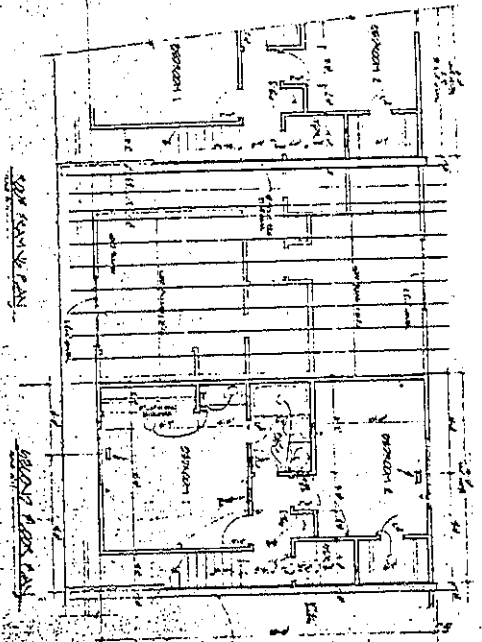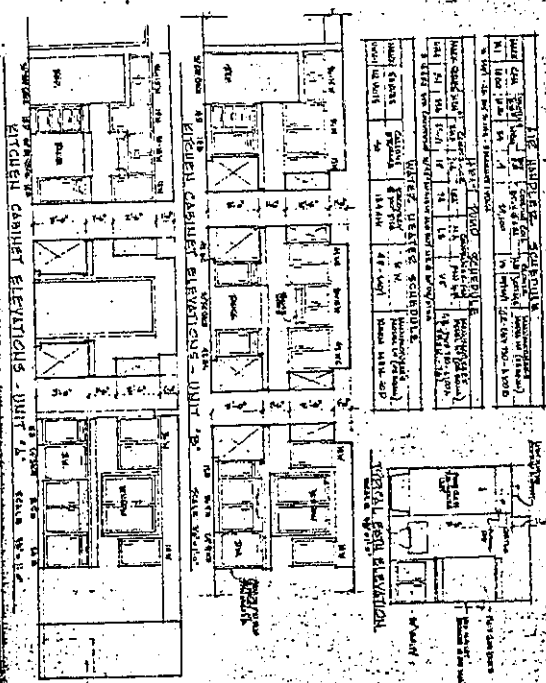


UNIT 'B' FLOOR PLANS 4

BASEMENT BUILDING PLAN 5

ED

BOOK 1715 PAGE 477


BOOK 1715 PAGE 477

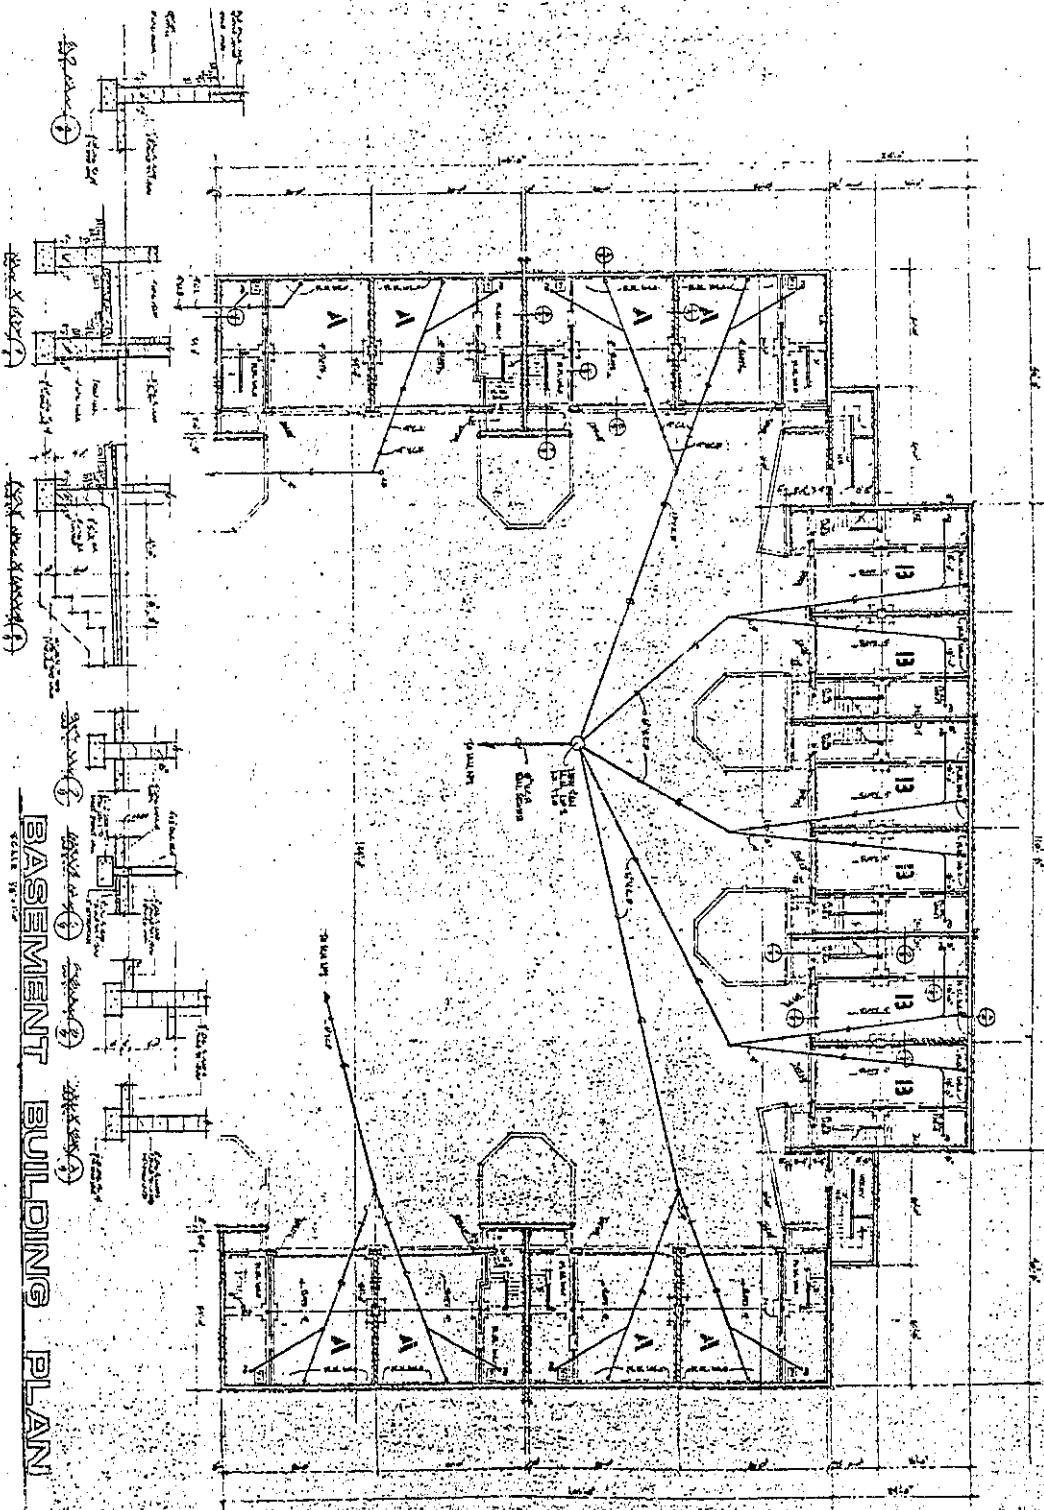

BASEMENT BUILDING PLAN

SCALE 1/8" = 1'-0"

5

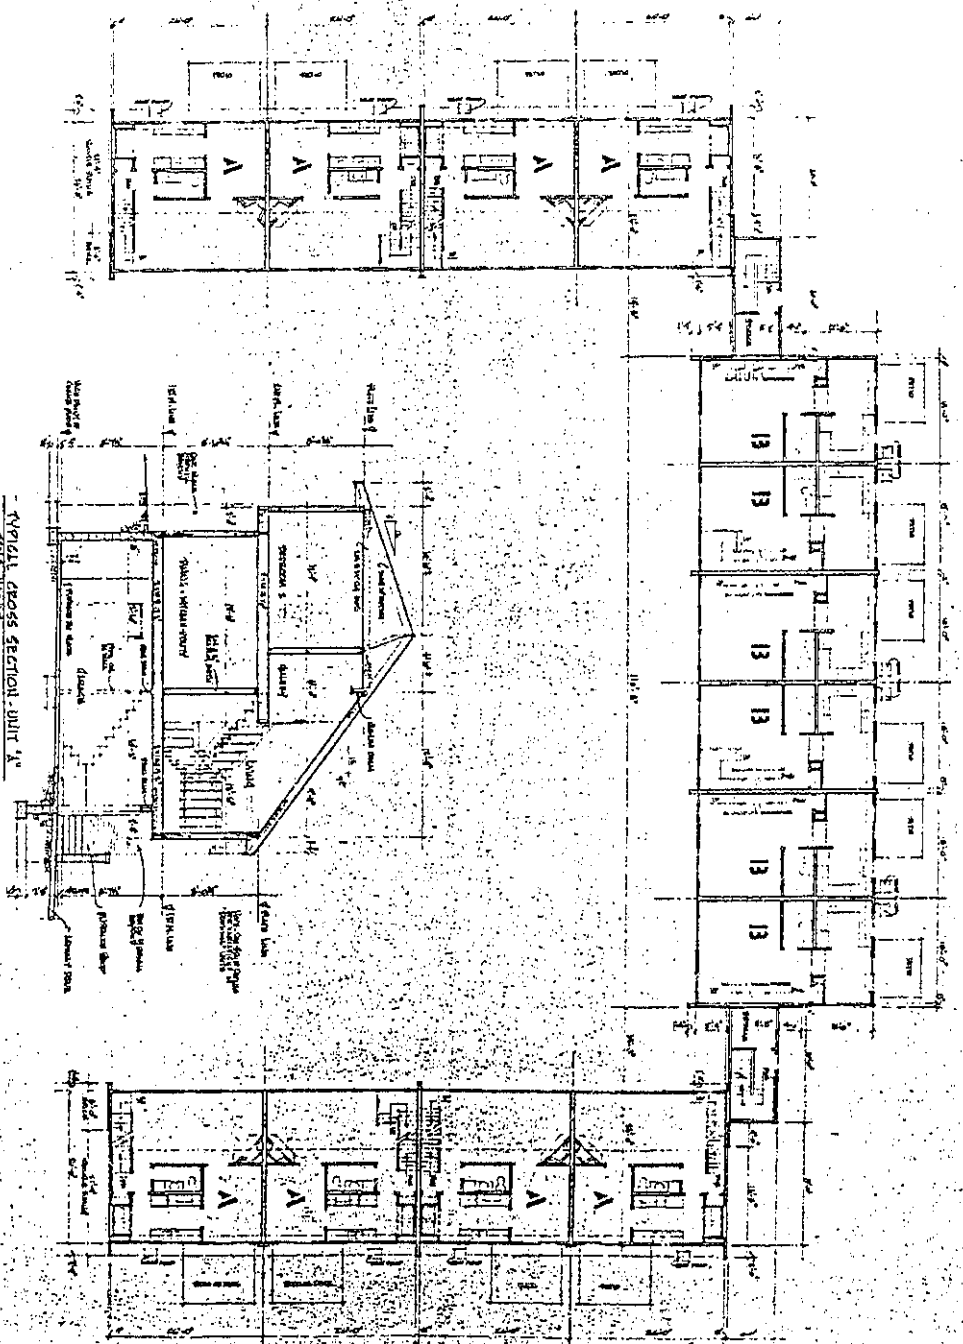



FIRST FLOOR BUILDING PLAN

TYPICAL CROSS SECTION - UNIT "A"

FILED


POOR INSTRUMENT FILED

BOOK 1715 PAGE 479

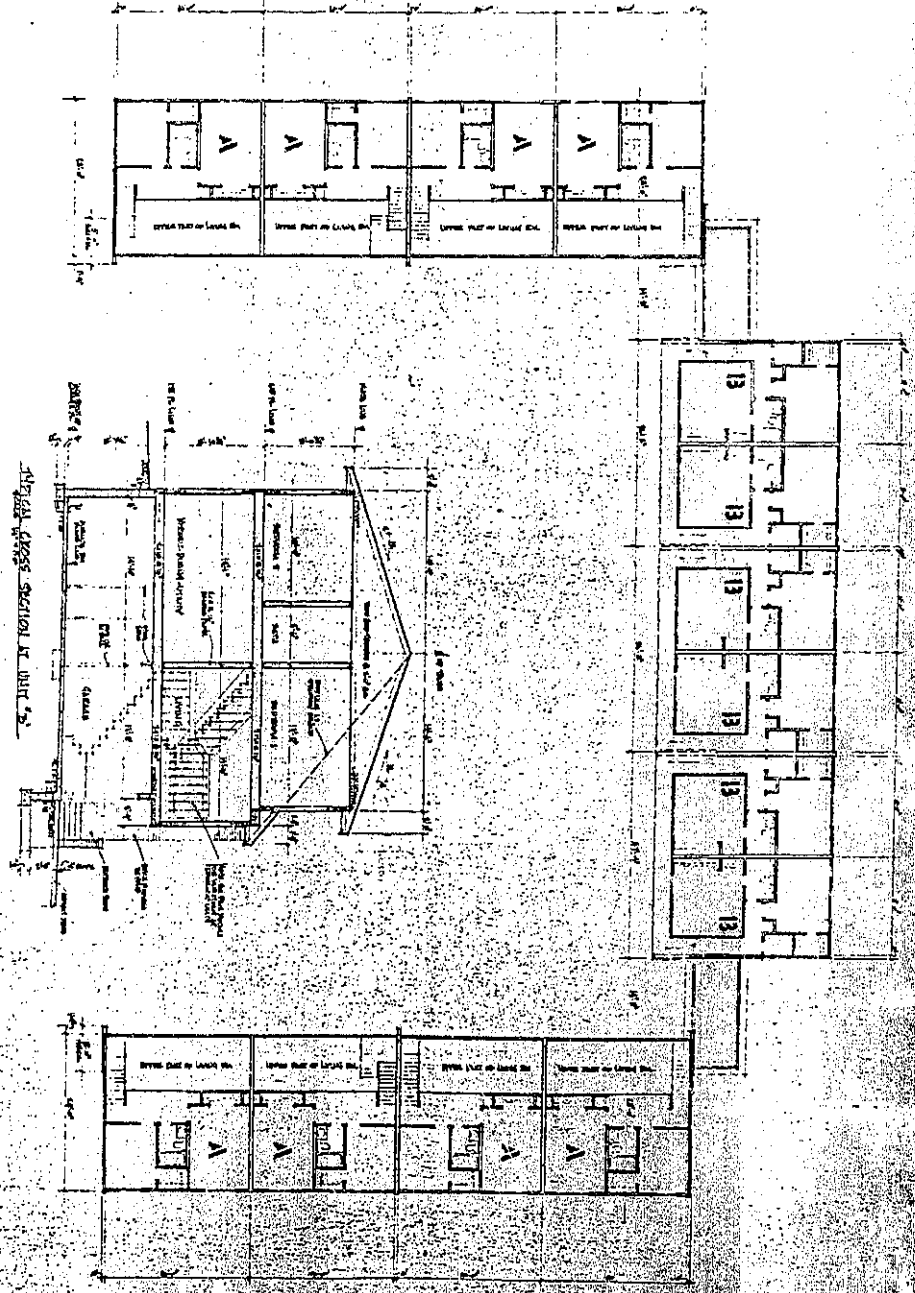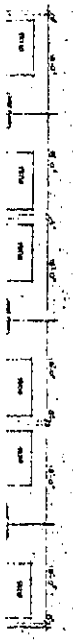


SECOND FLOOR BUILDING PLAN

7

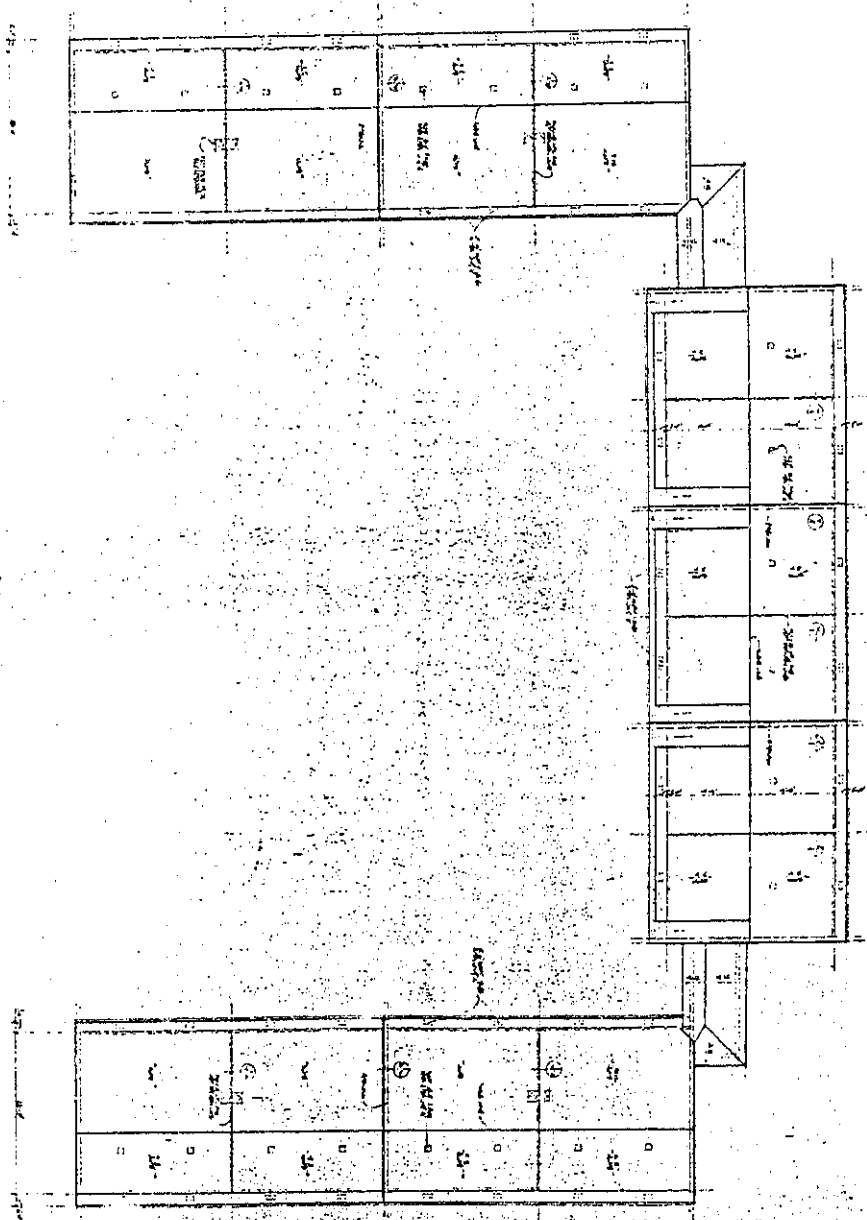


BUILDING ROOF PLAN 3

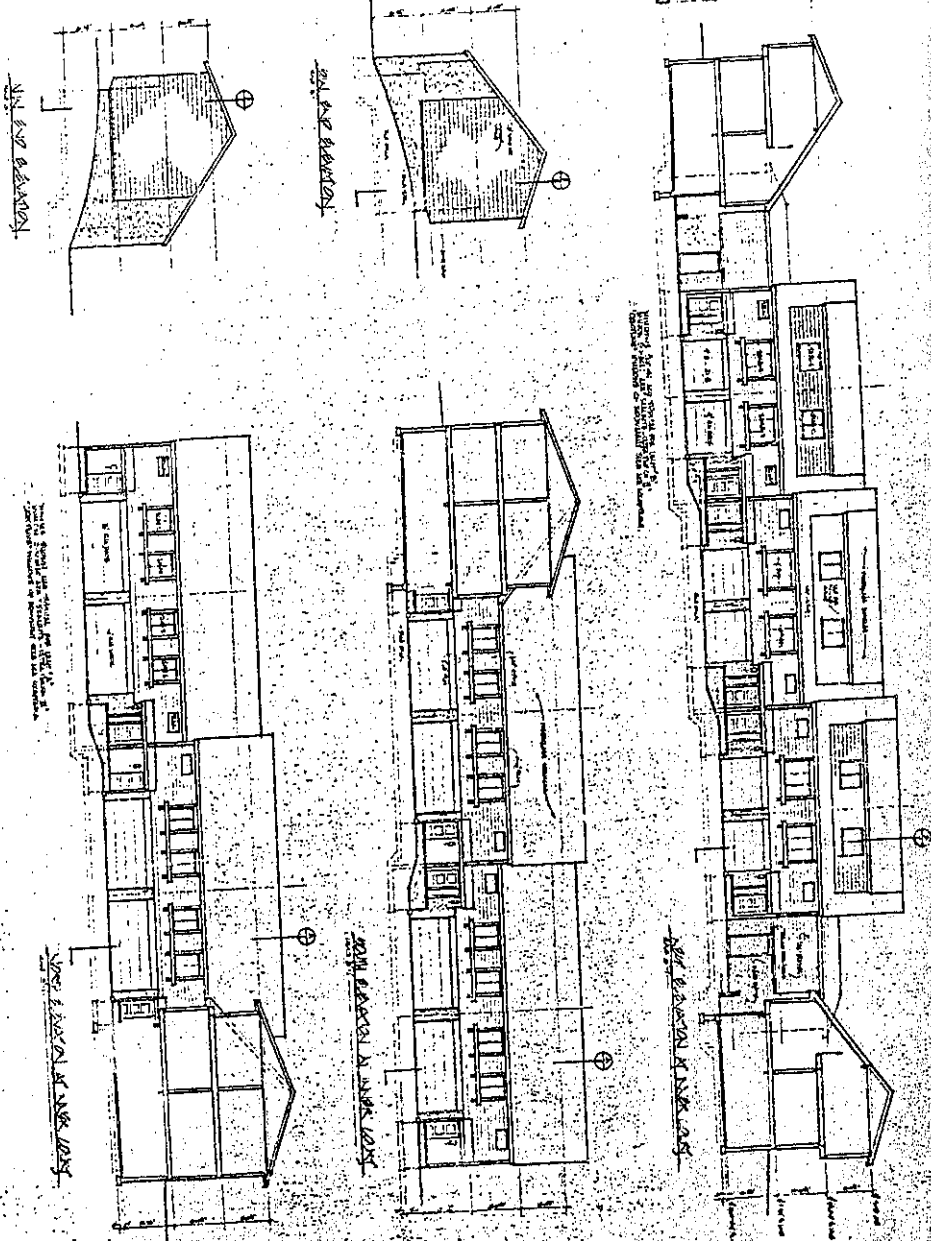


ELEVATIONS

3

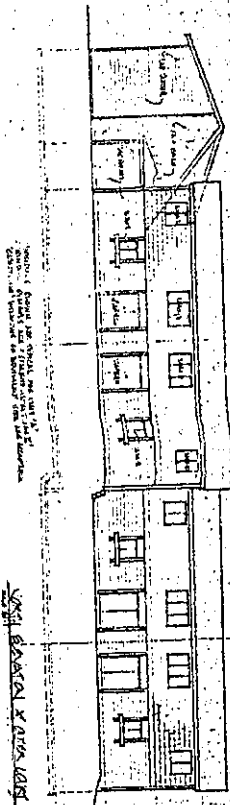


Vertical text label for the first elevation drawing.

Vertical text label for the first elevation drawing.

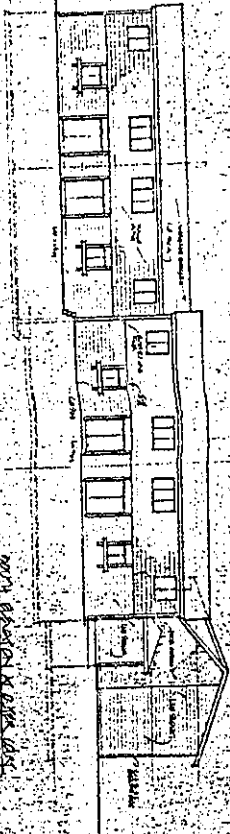

Vertical text label for the second elevation drawing.

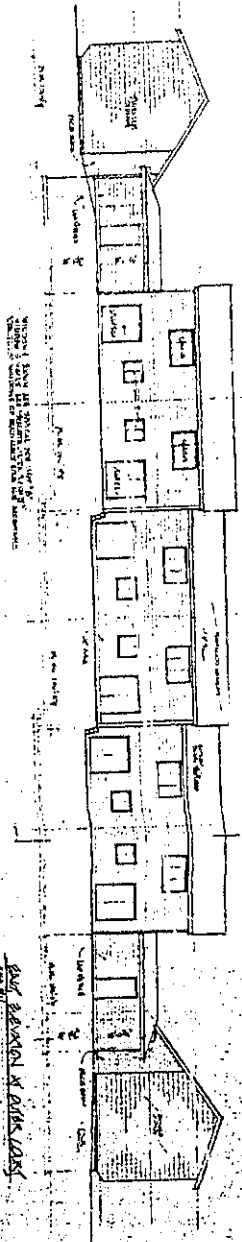


Vertical text label for the third elevation drawing.

ELEVATIONS 10


STAIR DETAILS 11

ILED


SECTION
DETAIL OF FIRE-FLUE AT UNIT

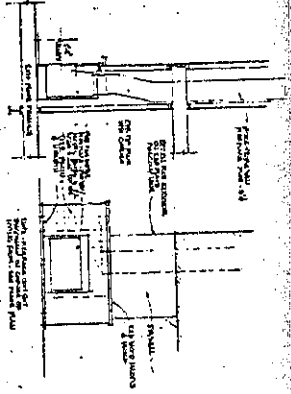


SECTION AT CORNER UNIT

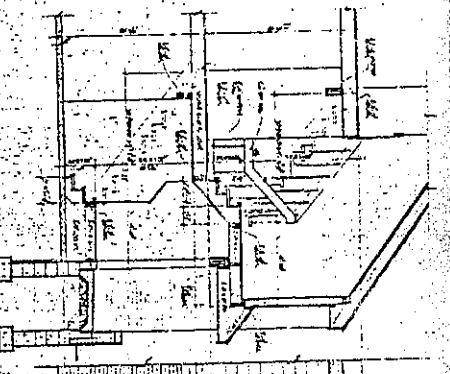


SECTION AT CORNER UNIT

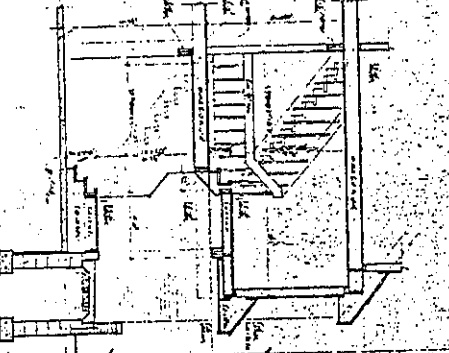


FRONT VIEW AT CORNER UNIT

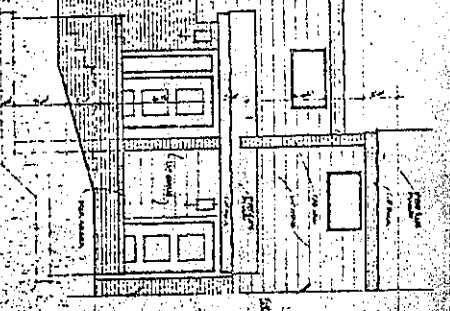


FRONT VIEW AT CORNER UNIT

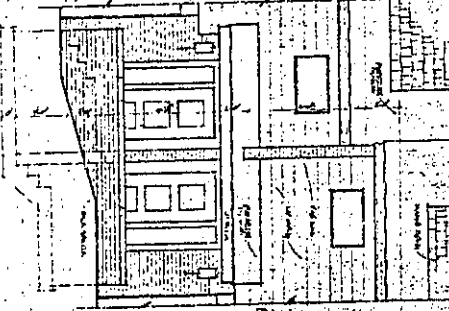


SECTION AT CORNER UNIT

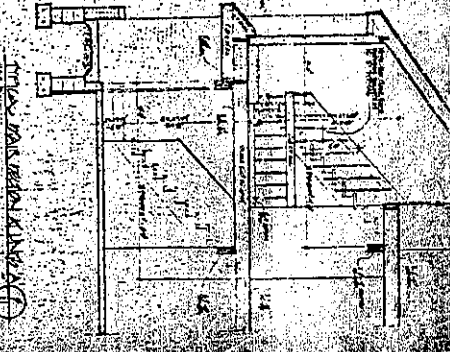

SECTION AT CORNER UNIT

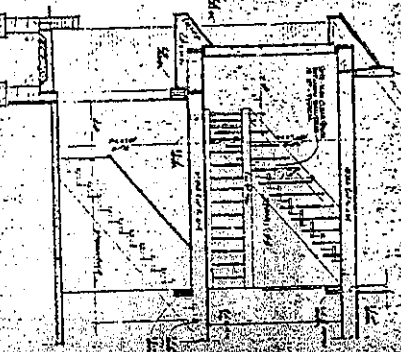

STAIR DETAILS 11

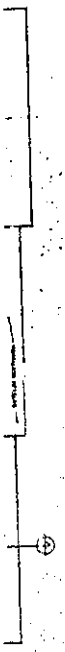

POOR INSTRUMENT FILED

CONDOMINIUM MAP 1A

MARINDA HEIGHTS
CONDOMINIUM LAYOUT

